
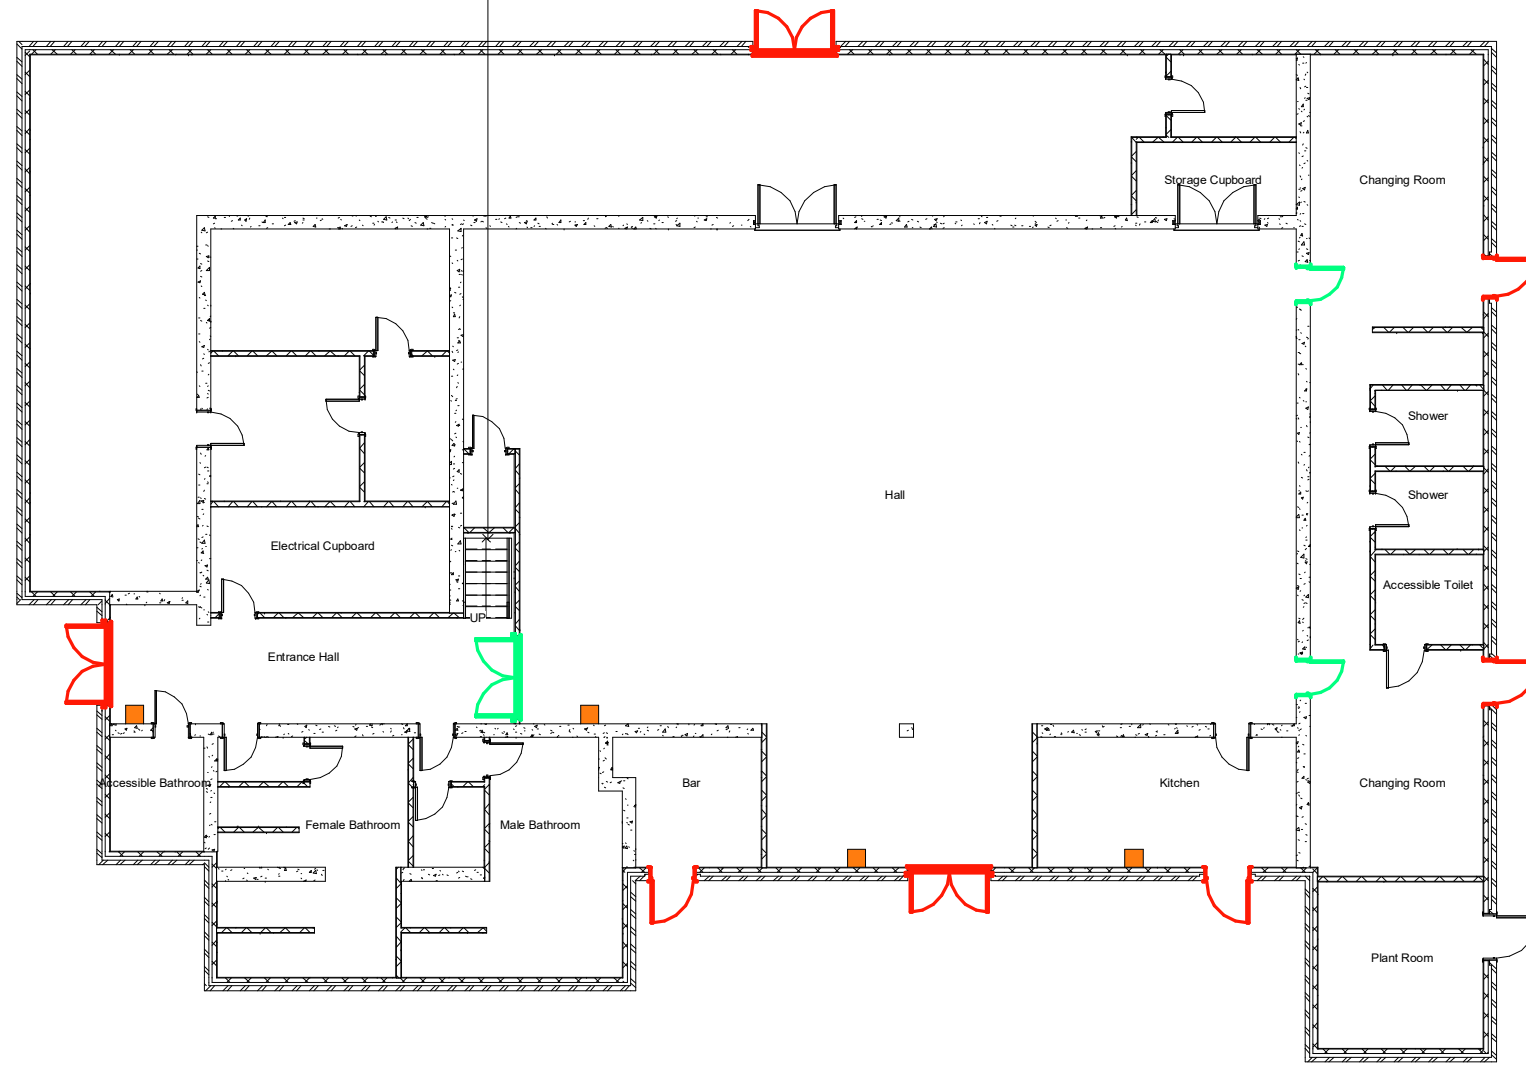


Fire Door at top of stairs
to committee room
(120min rating)

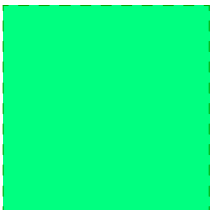

 Fire Escape
Doors (external)

 Fire Escape
Doors (internal)

 Fire
Extinguishers

Rev	Description	Date
P01	Issue for Information	16/08/23

CODE	SUITABILITY DESCRIPTION
STATUS	PURPOSE OF ISSUE

PROJECT
**Tackley Village
Memorial Hall**

TITLE
**Village Hall
Fire Door Plan**

CLIENT
**Tackley Village Memorial Hall
Management Committee**

DRAWN BY MH	CHECKED BY JP	DATE 08/12/23
SCALE (@ A1) As indicated	PROJECT NUMBER Project Number	
DRAWING NUMBER A101	REV	